



OSNOVA STANA R=1:50

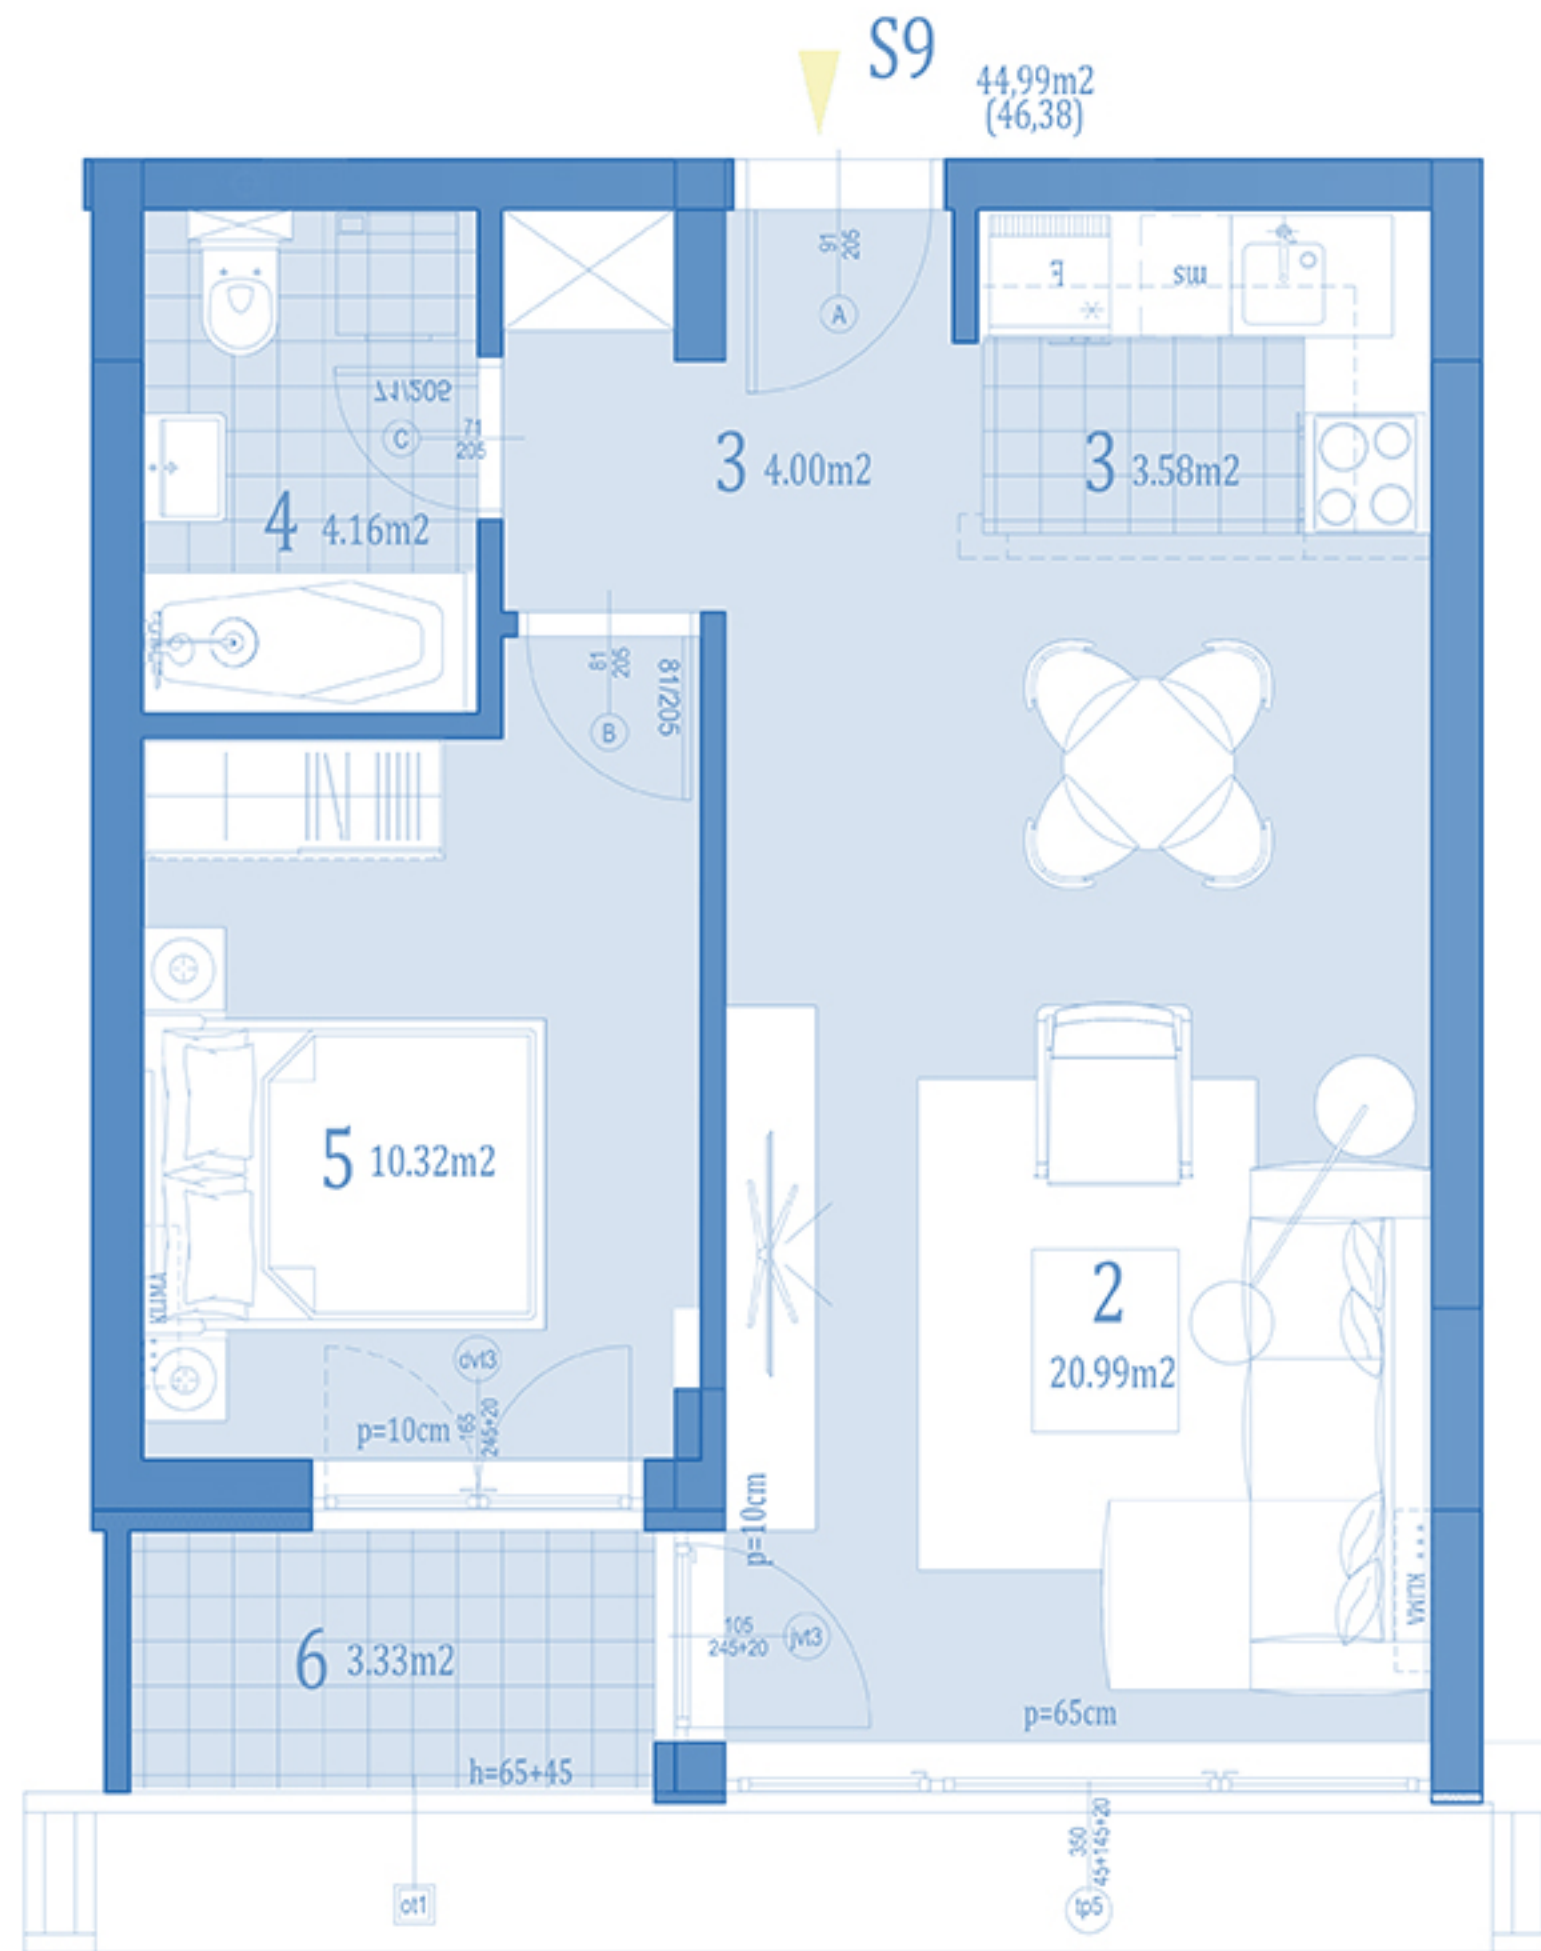

S9		dvosoban			
naziv prostorije		obrada poda	zatvoreni prostor/ m ²	otvoreni prostor/ m ²	površine/ m ²
ULAZ	1	parket	4,00		4,00
DN.BORAVAK+TRPEZ.	2	parket	20,99		20,99
KUHINJA	3	ker.pločice	3,58		3,58
KUPATILO	4	ker.pločice	4,16		4,16
SOBA	5	parket	10,32		10,32
TERASA	6	ker.pločice		3,33	3,33
ukupno:			43.05	3.33	46.38
			x0.97%		44.99

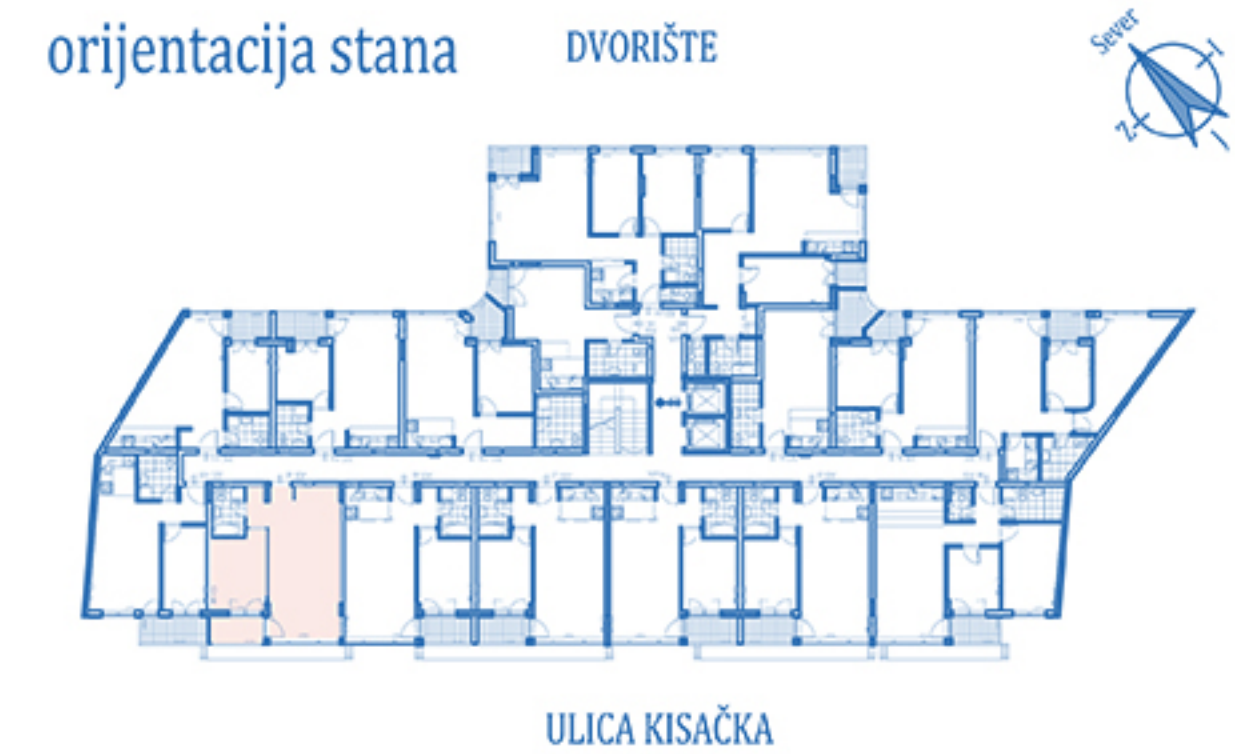

		dvosoban	
STAN	S9	SPRAT	1.