


OSNOVA STANA R=1:50

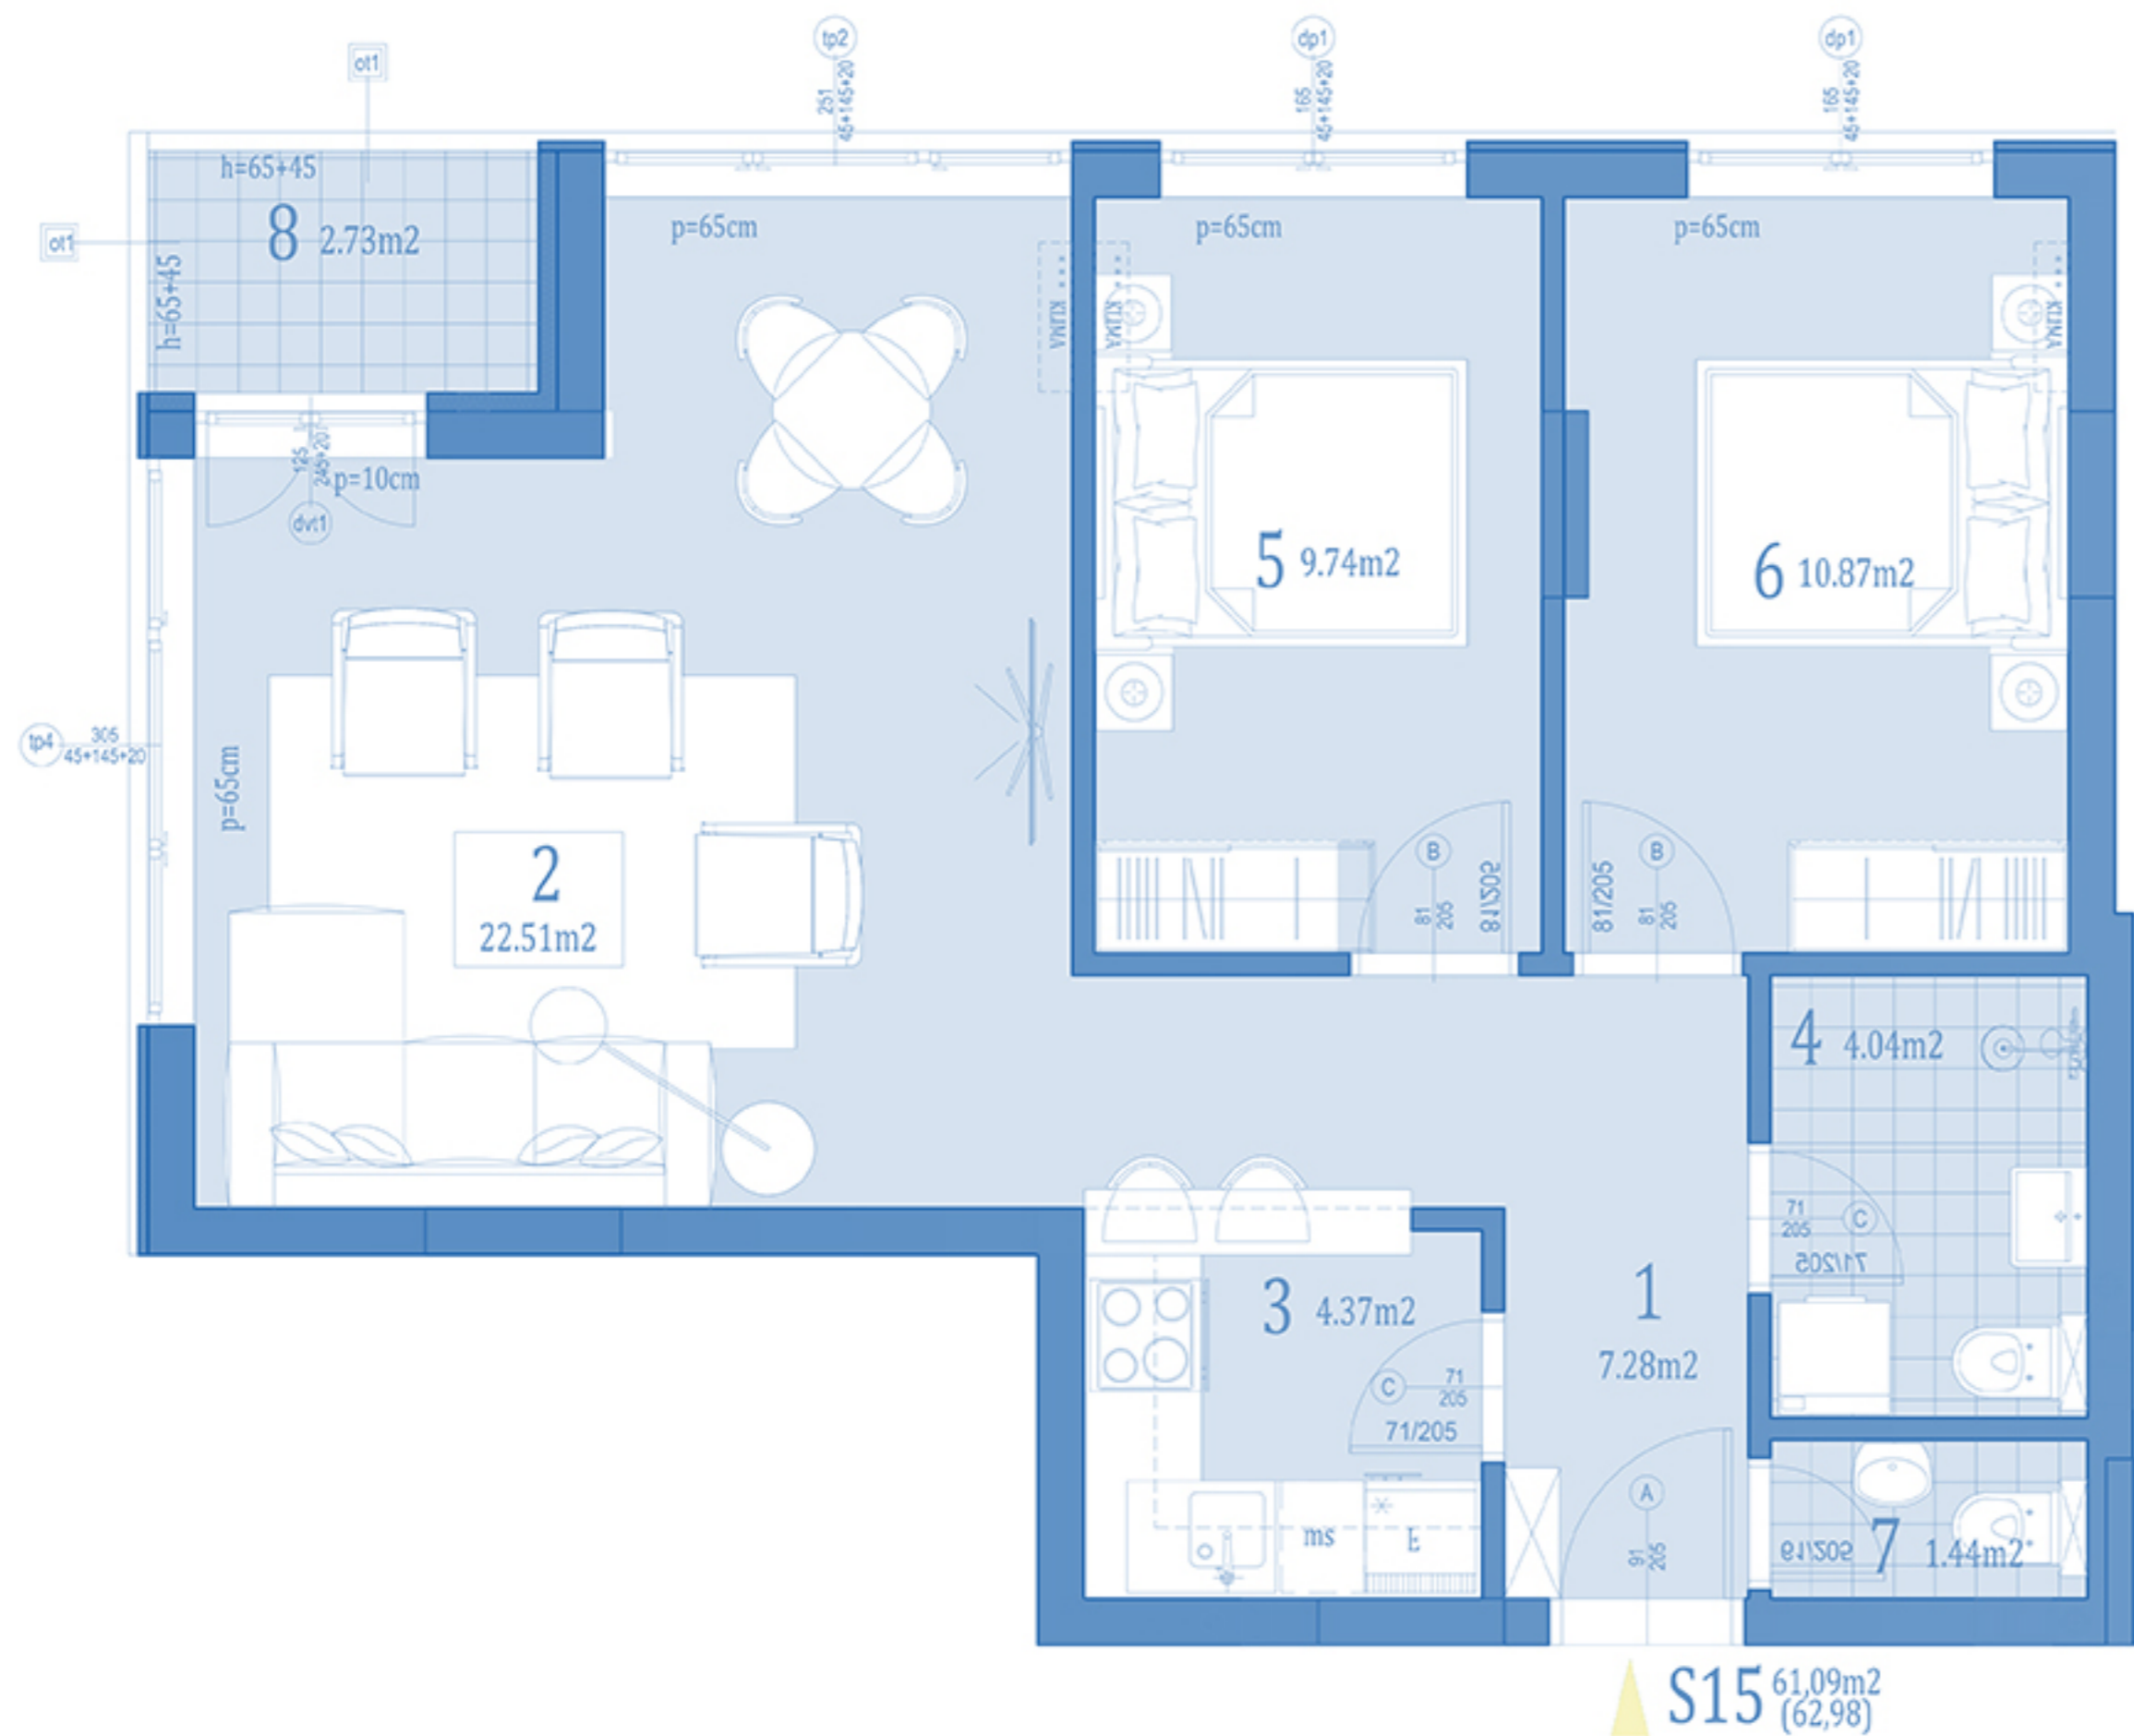

S15			trosoban		
naziv prostorije		obrada poda	zatvoreni prostor/ m ²	otvoreni prostor/ m ²	površine /m ²
ULAZ	1	parket	7,28		7,28
DN.BORAVAK+TRPEZ.	2	parket	22,51		22,51
KUHINJA	3	ker.pločice	4,37		4,37
KUPATILO	4	ker.pločice	4,04		4,04
SOBA	5	parket	9,74		9,74
SOBA	6	parket	10,87		10,87
WC	7	ker.pločice	1,44		1,44
TERASA	8	ker.pločice		2,73	2,73
			ukupno:	47,94	62,98
			x0.97%		61,09

orijentacija stana

DVORIŠTE



ULICA KISAČKA

		dvosoban	
STAN	S15	SPRAT	1.