



OSNOVA STANA R=1:50

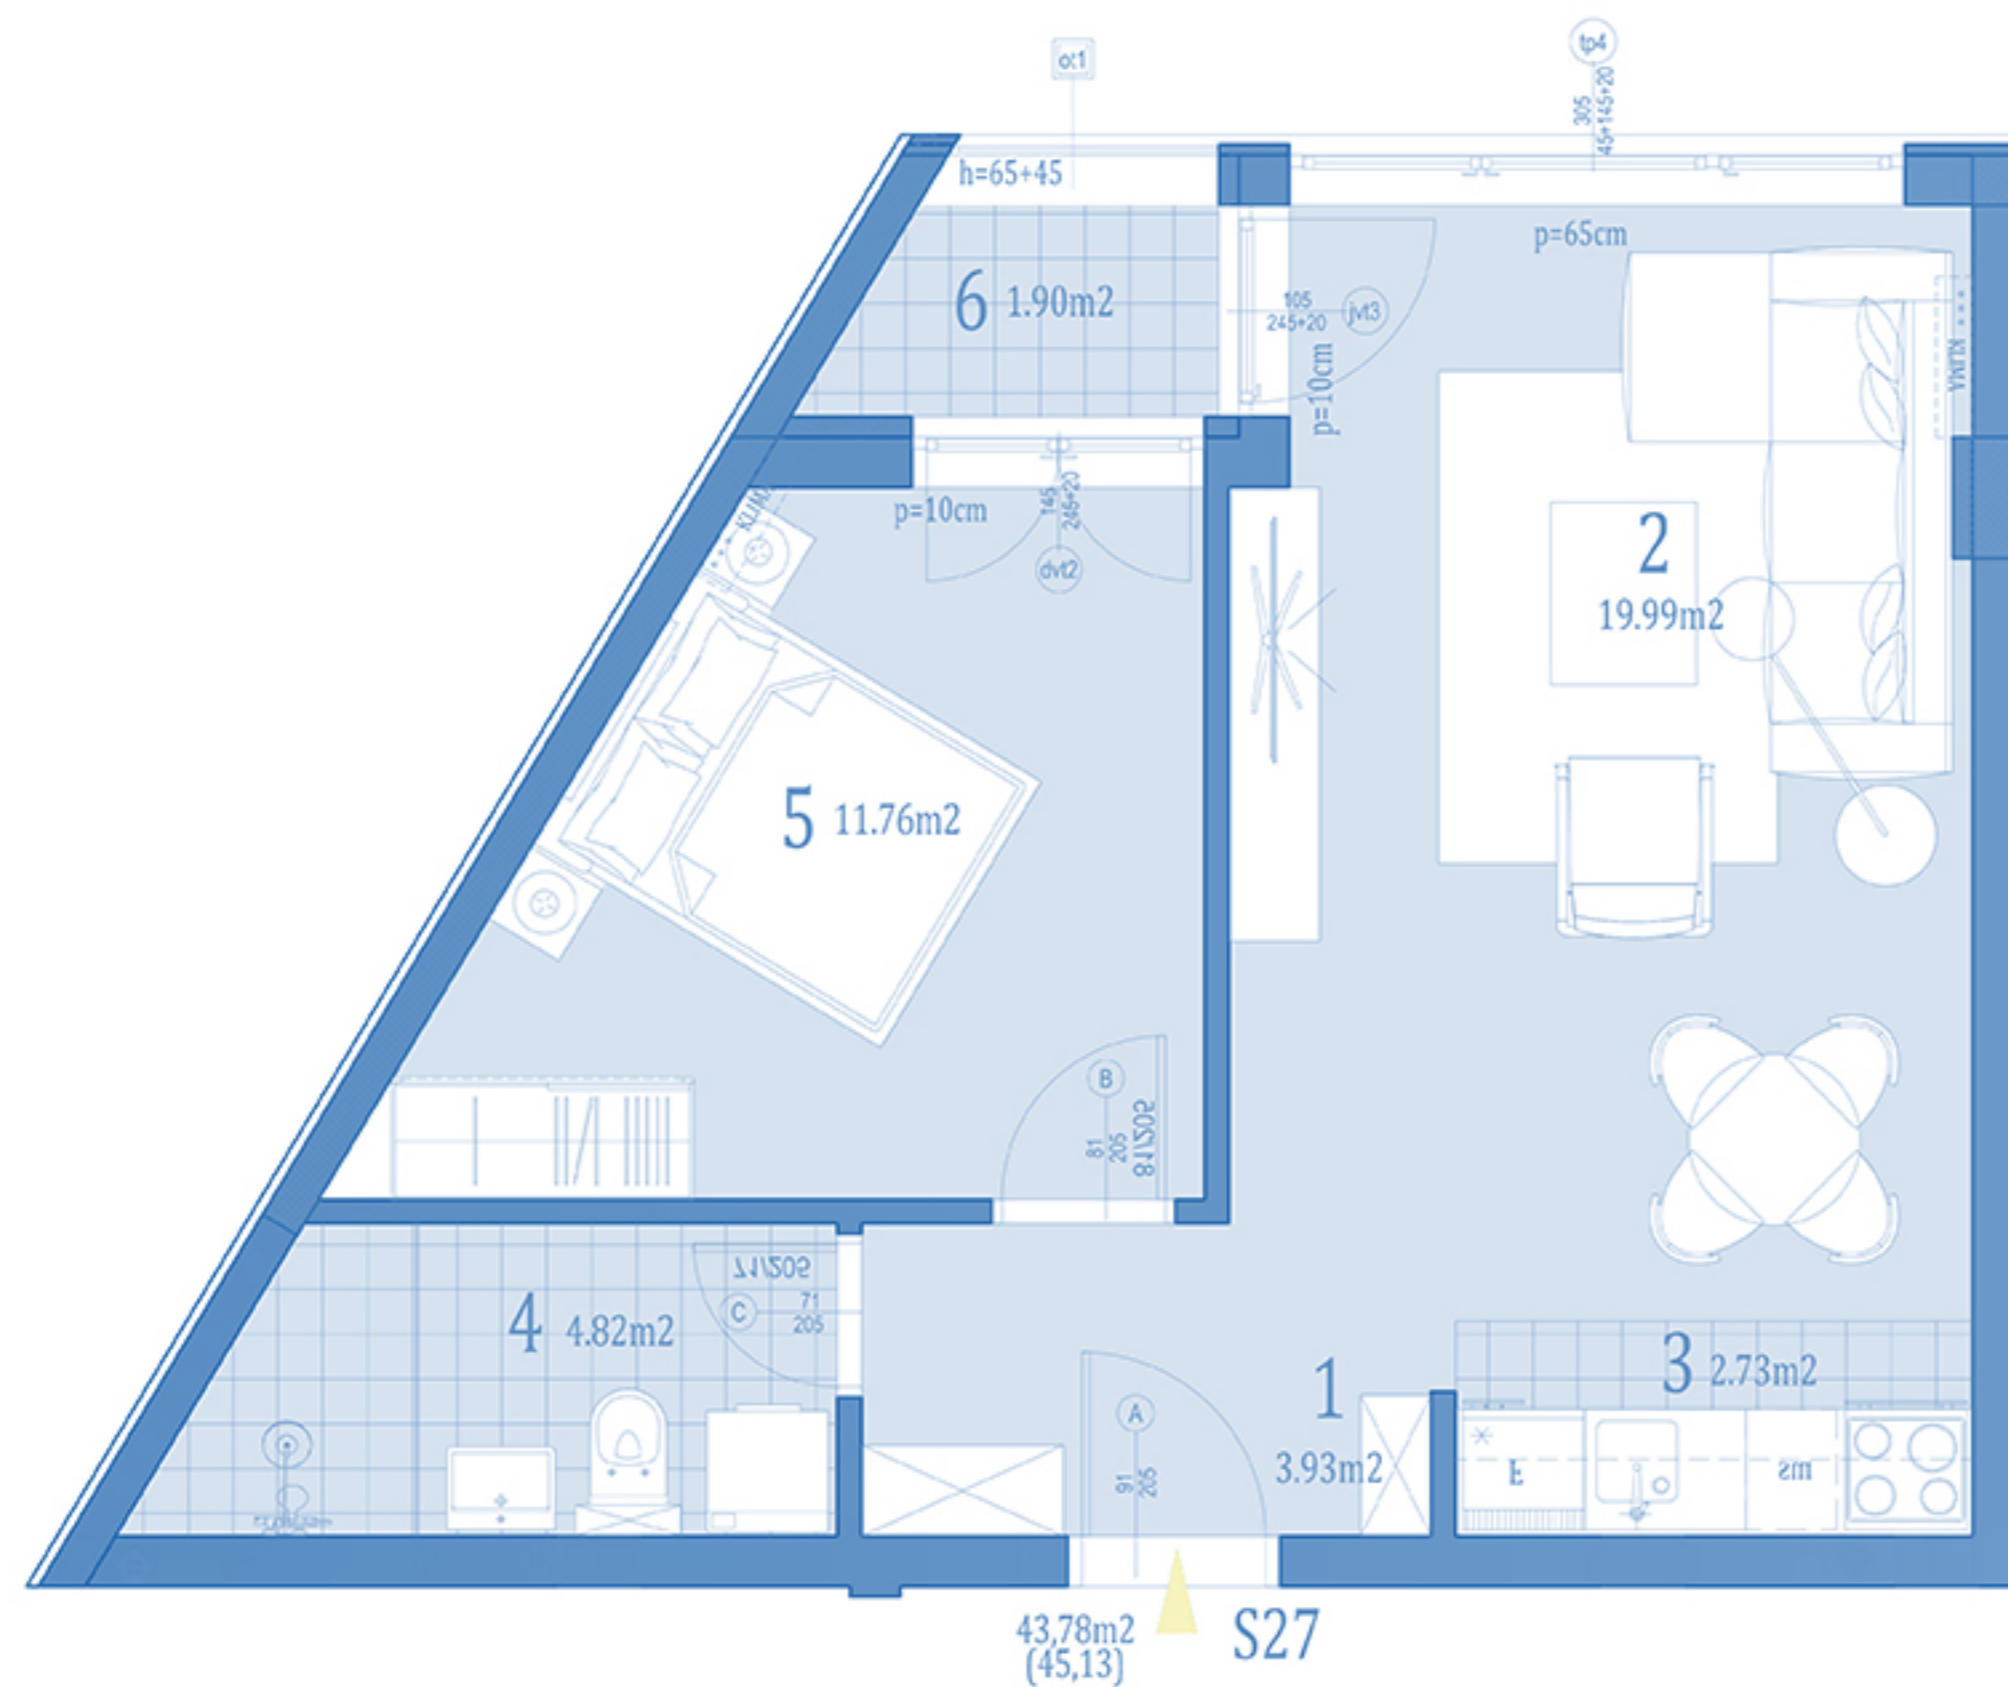

S27		dvosoban			
naziv prostorije		obrada poda	zatvoreni prostor/ m ²	otvoreni prostor/ m ²	površine/ m ²
ULAZ	1	parket	3,93		3,93
DN.BORAVAK+TRPEZ.	2	parket	19,99		19,99
KUHINJA	3	ker.pločice	2,73		2,73
KUPATILO	4	ker.pločice	4,82		4,82
SOBA	5	parket	11,76		11,76
TERASA	6	ker.pločice		1,90	1,90
ukupno:			43,23	1,90	45,13
x0.97%					43,78

orientacija stana

DVORIŠTE

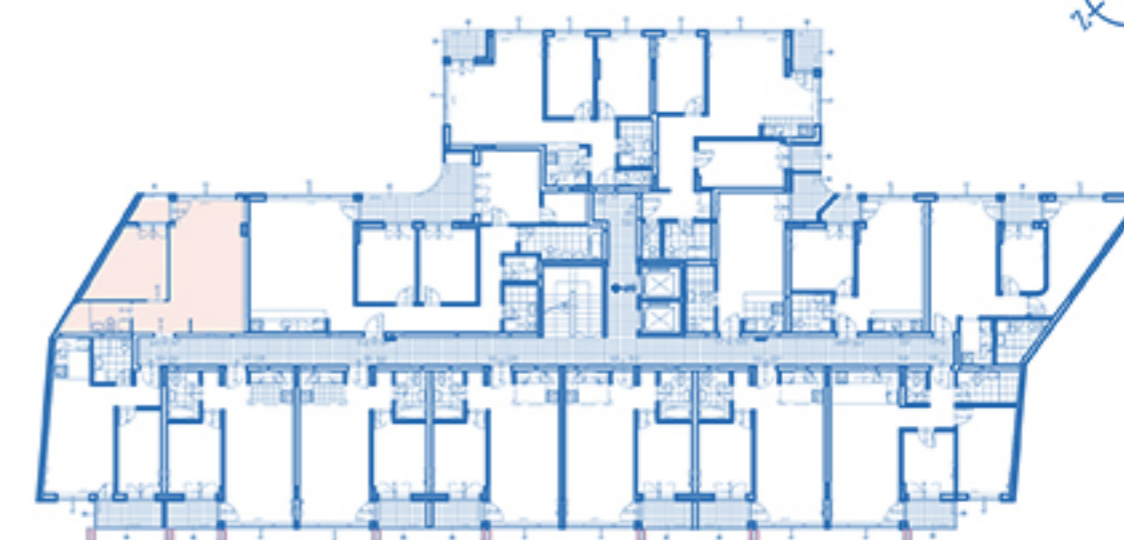

ULICA KISAČKA

dvosoban

STAN S27

SPRAT

2.