



OSNOVA STANA R=1:50

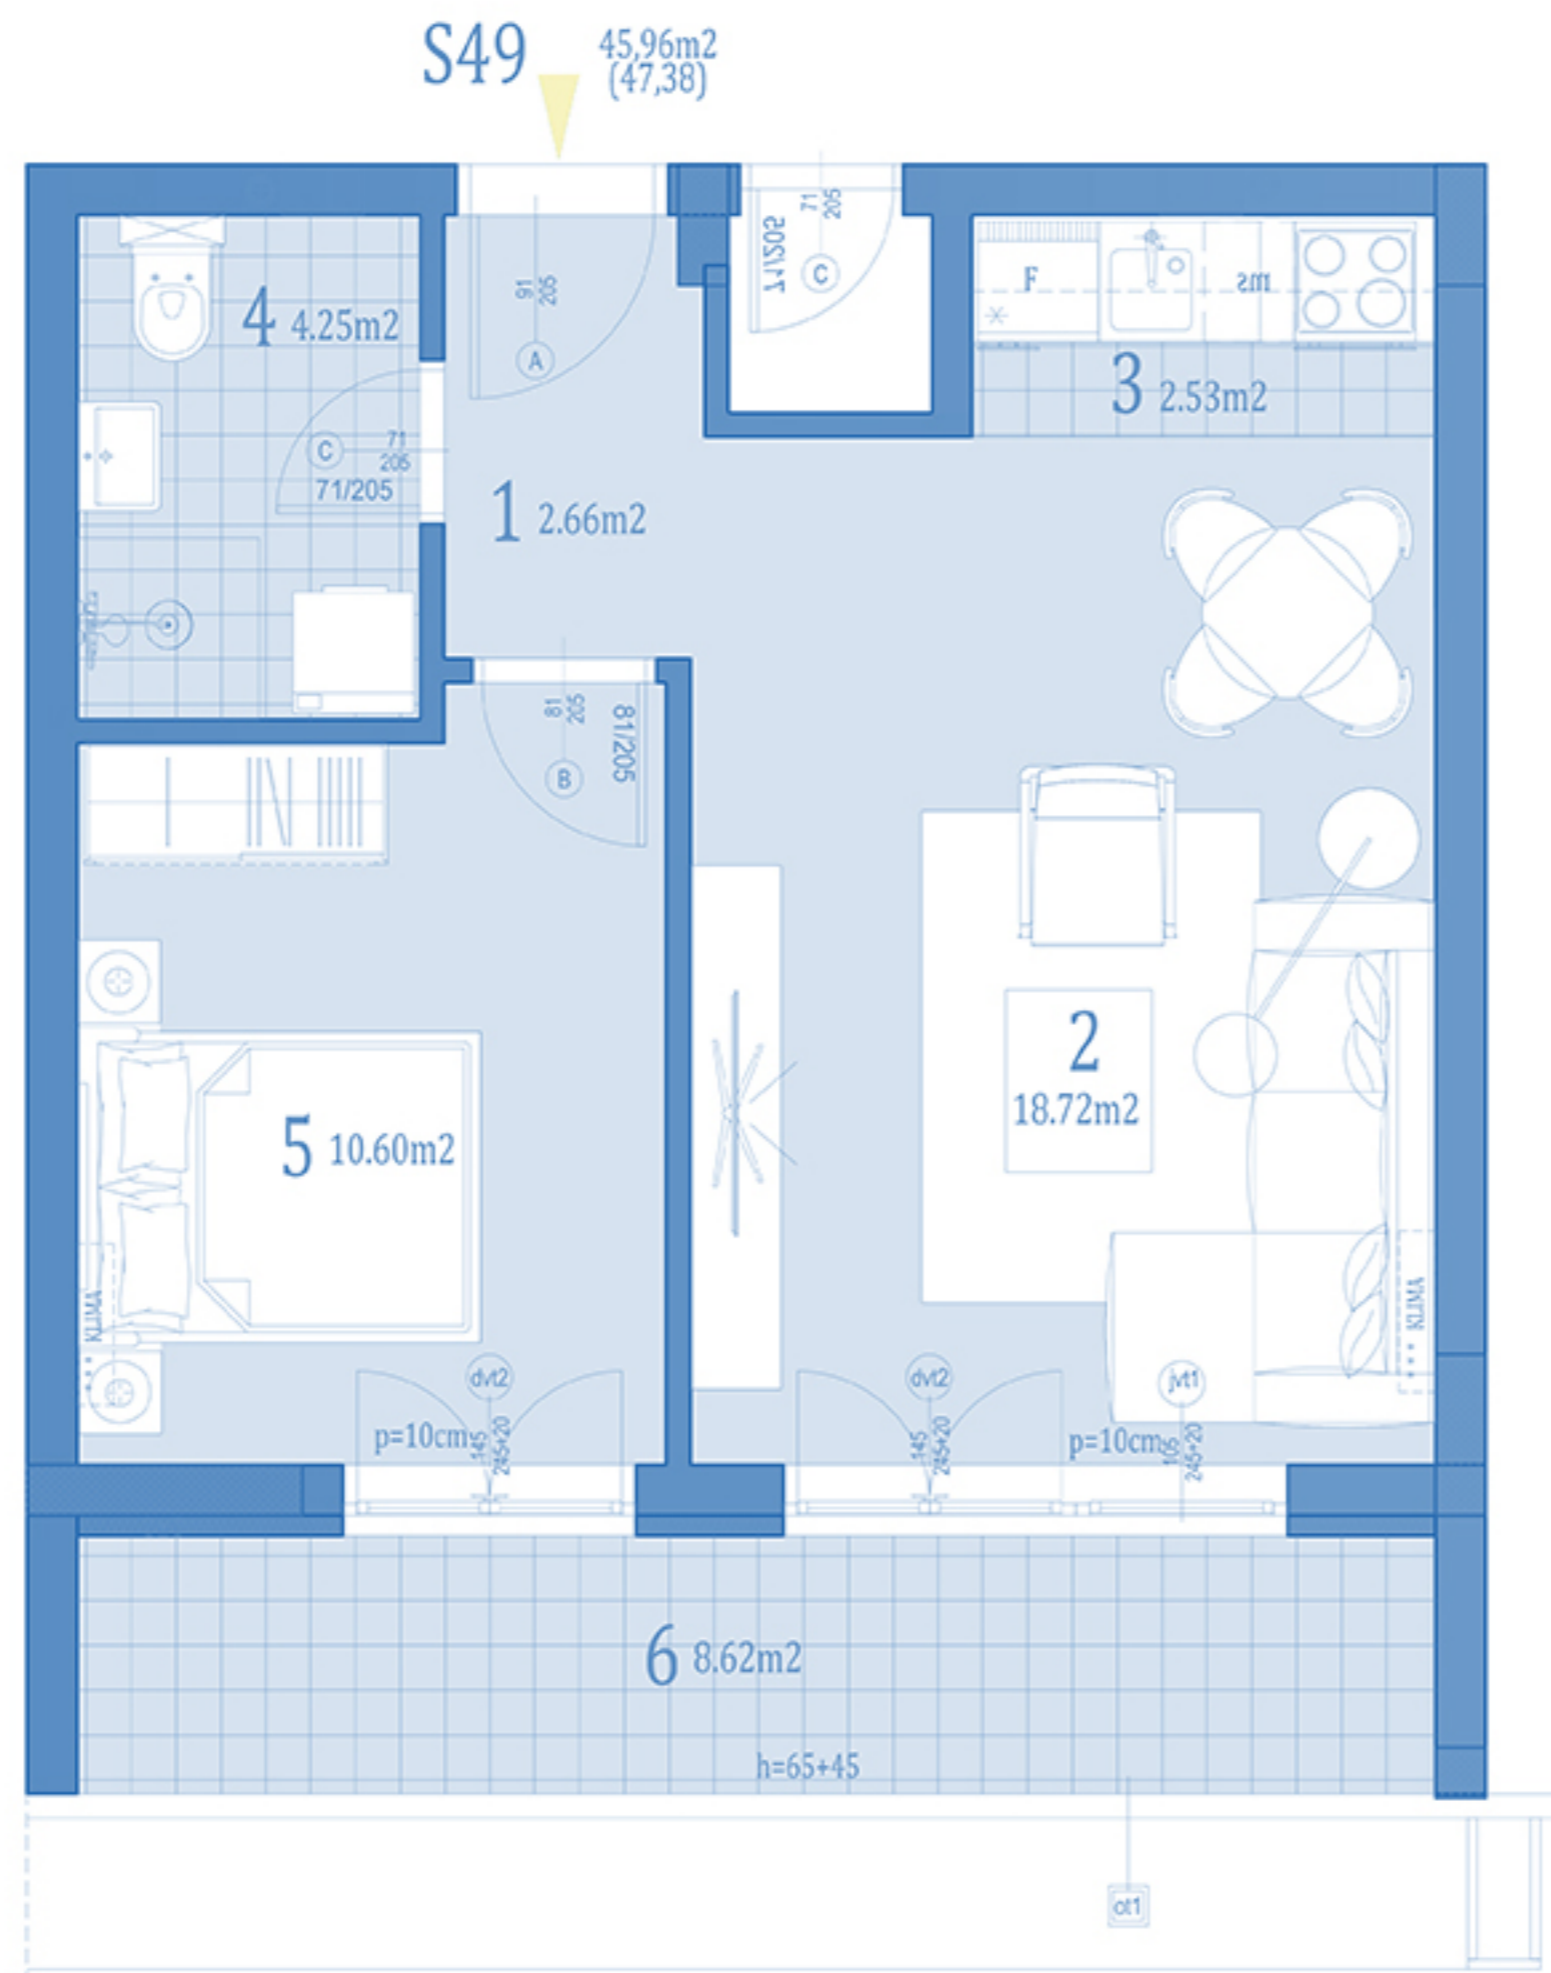

S49		dvosoban			
naziv prostorije		obrada poda	zatvoreni prostor/ m ²	otvoreni prostor/ m ²	površine/ m ²
ULAZ	1	parket	2,66		2,66
DN.BORAVAK+TRPEZ.	2	parket	18,72		18,72
KUHINJA	3	ker.pločice	2,53		2,53
KUPATILO	4	ker.pločice	4,25		4,25
SOBA	5	parket	10,60		10,60
TERASA	6	ker.pločice		8,62	8,62
ukupno:			38,76	8,62	47,38
			x0.97%		45,96

orijentacija stana

DVORIŠTE

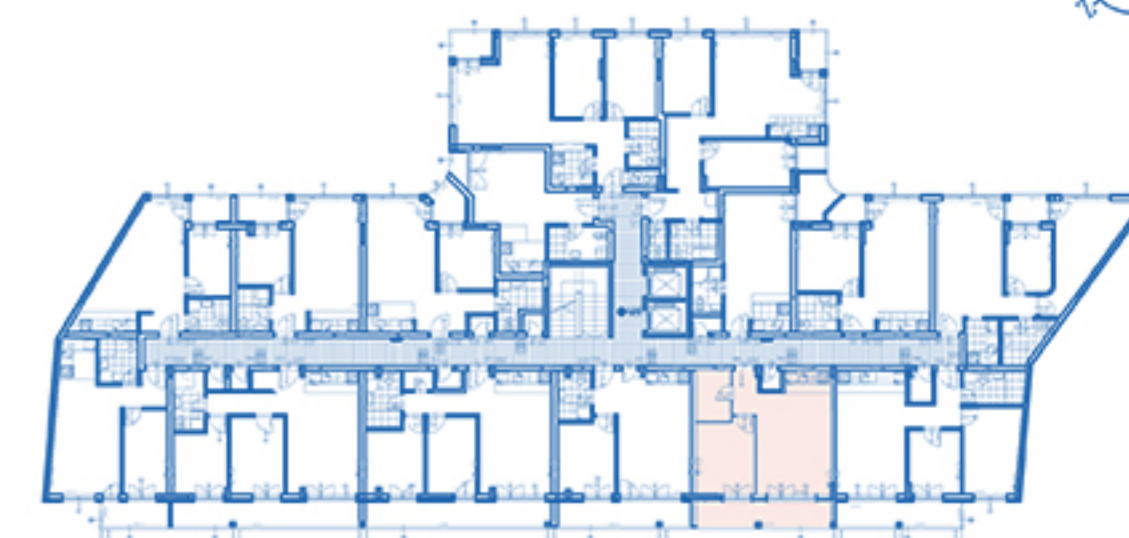

ULICA KISAČKA

		dvosoban	
STAN	S49	SPRAT	Pk