



OSNOVA STANA R=1:50

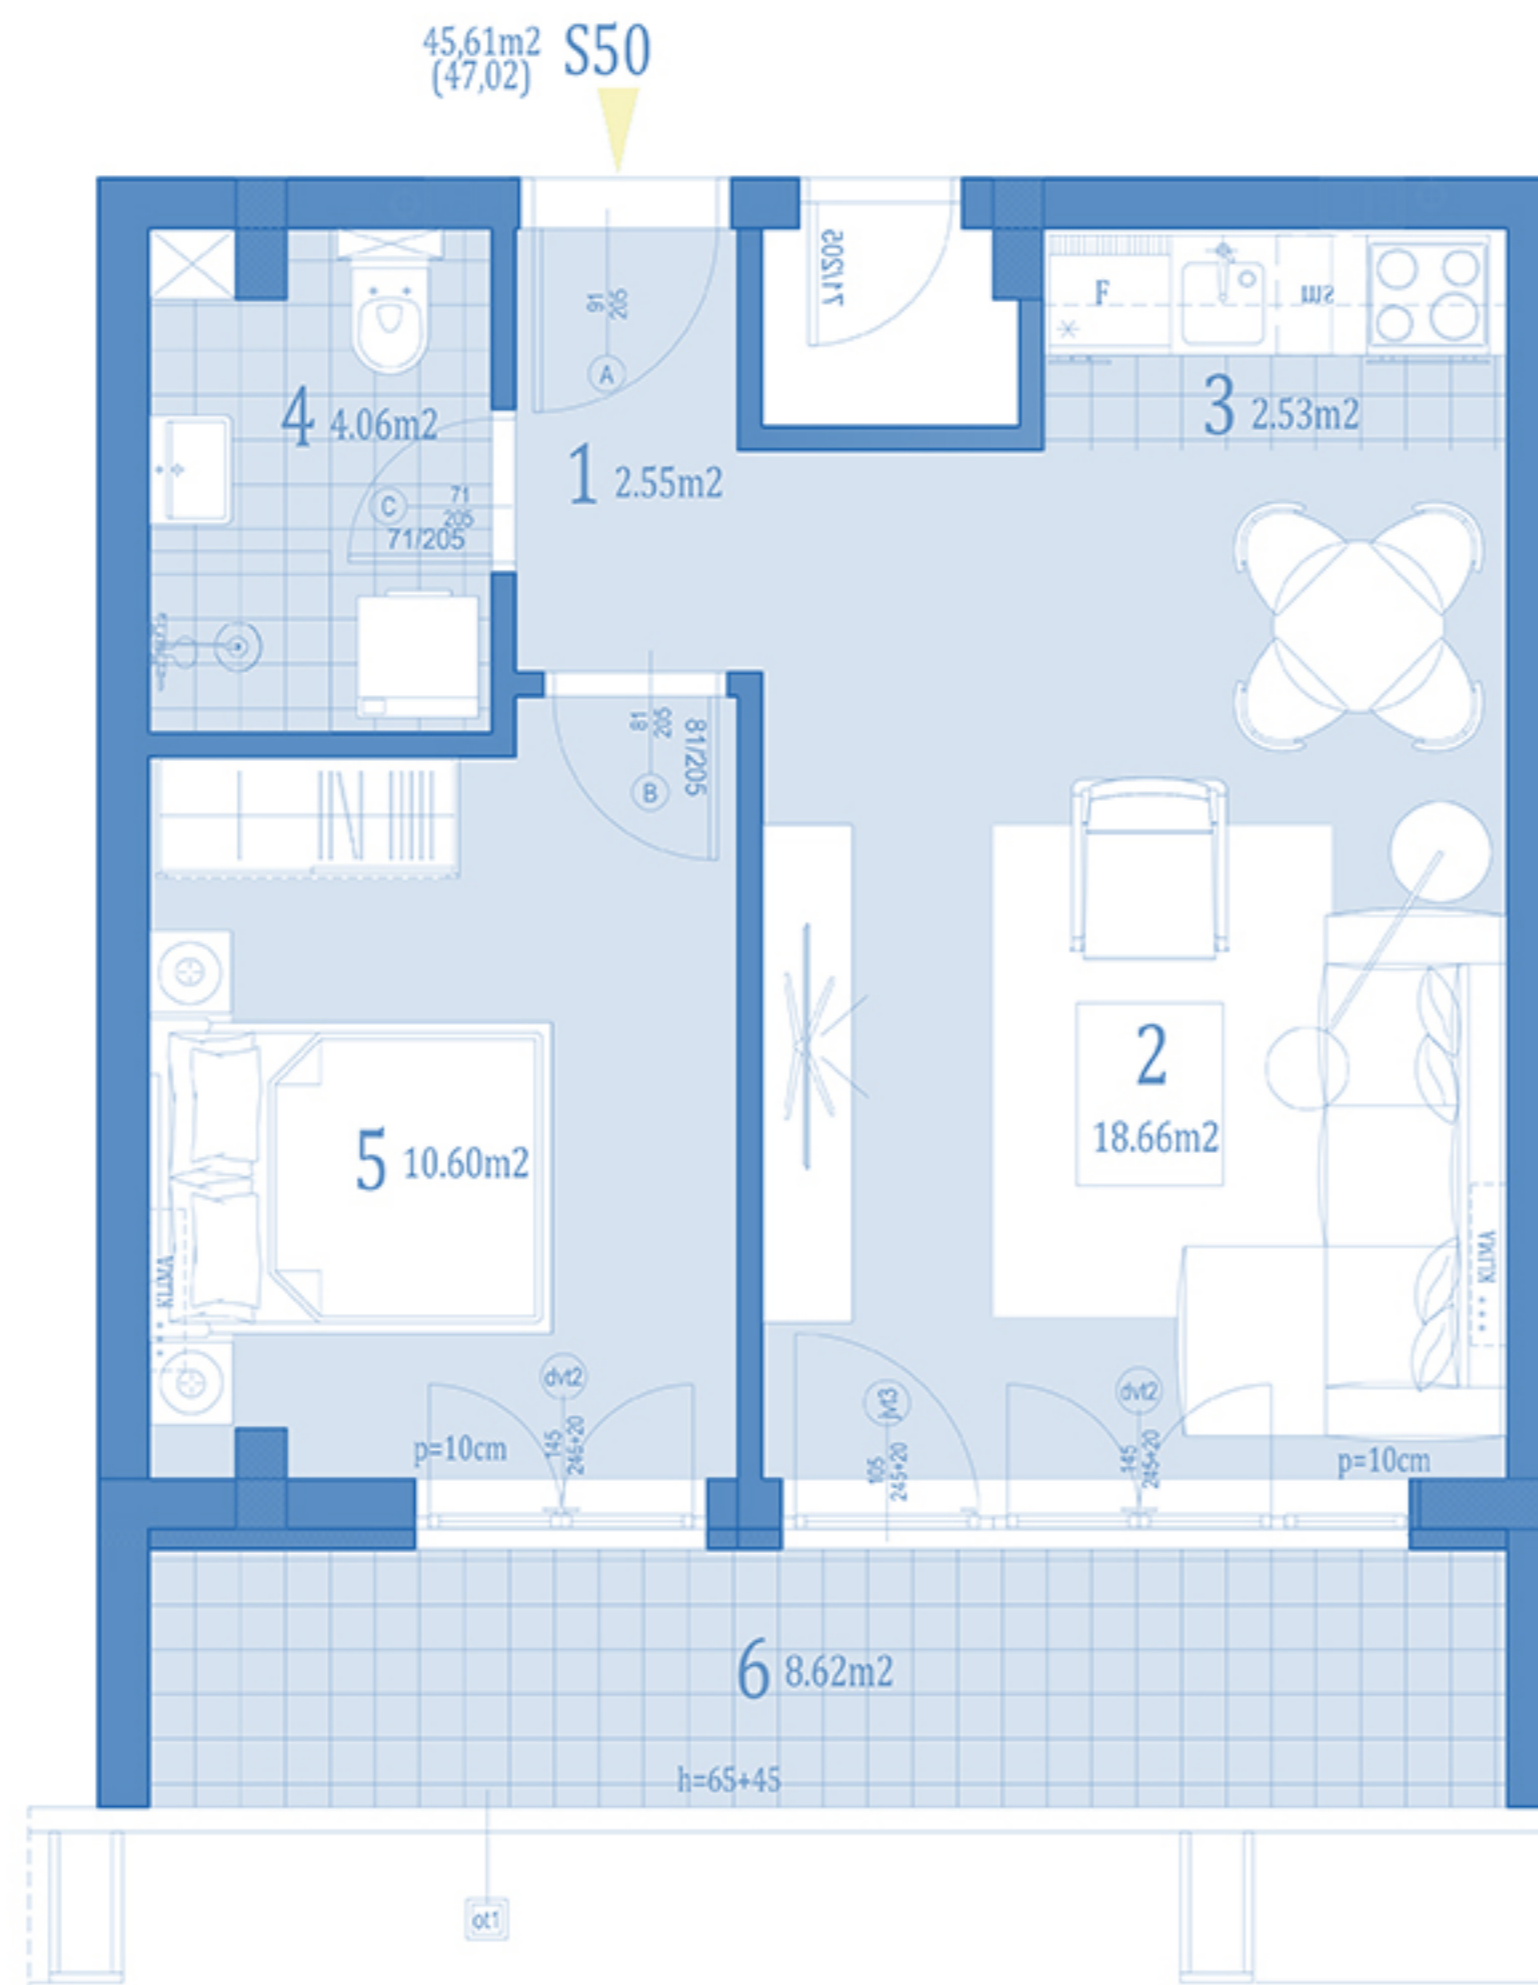

S50		dvosoban			
naziv prostorije		obrada poda	zatvoreni prostor/ m ²	otvoreni prostor/ m ²	površine/ m ²
ULAZ	1	parket	2,55		2,55
DN.BORAVAK+TRPEZ.	2	parket	18,66		18,66
KUHINJA	3	ker.pločice	2,53		2,53
KUPATILO	4	ker.pločice	4,06		4,06
SOBA	5	parket	10,60		10,60
TERASA	6	ker.pločice		8,62	8,62
ukupno:			38,40	8,62	47,02
			x0.97%		45,61

orijentacija stana

DVORIŠTE

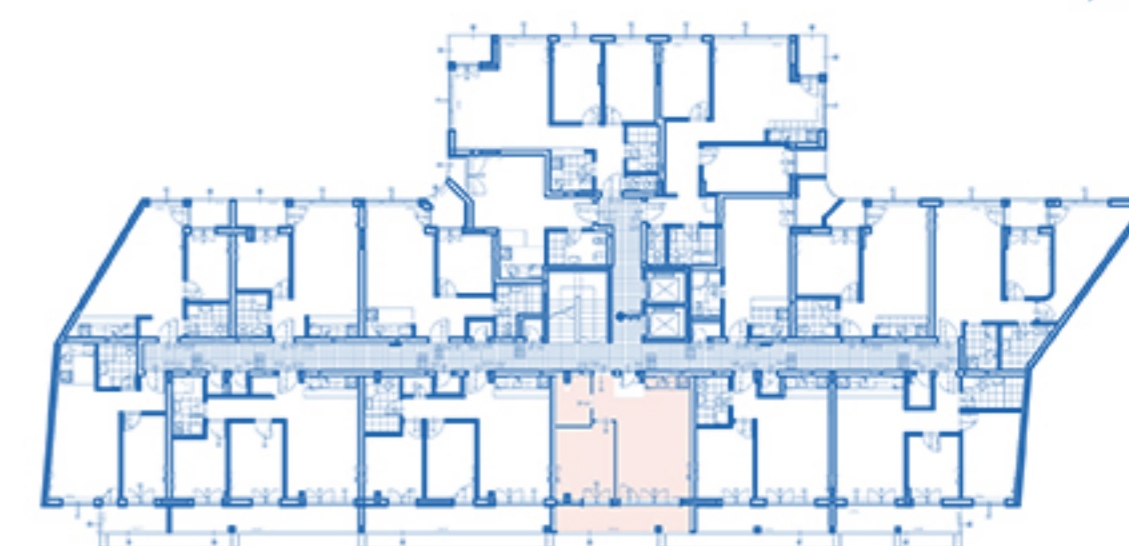

ULICA KISAČKA

		dvosoban	
STAN	S50	SPRAT	Pk