



OSNOVA STANA R=1:50

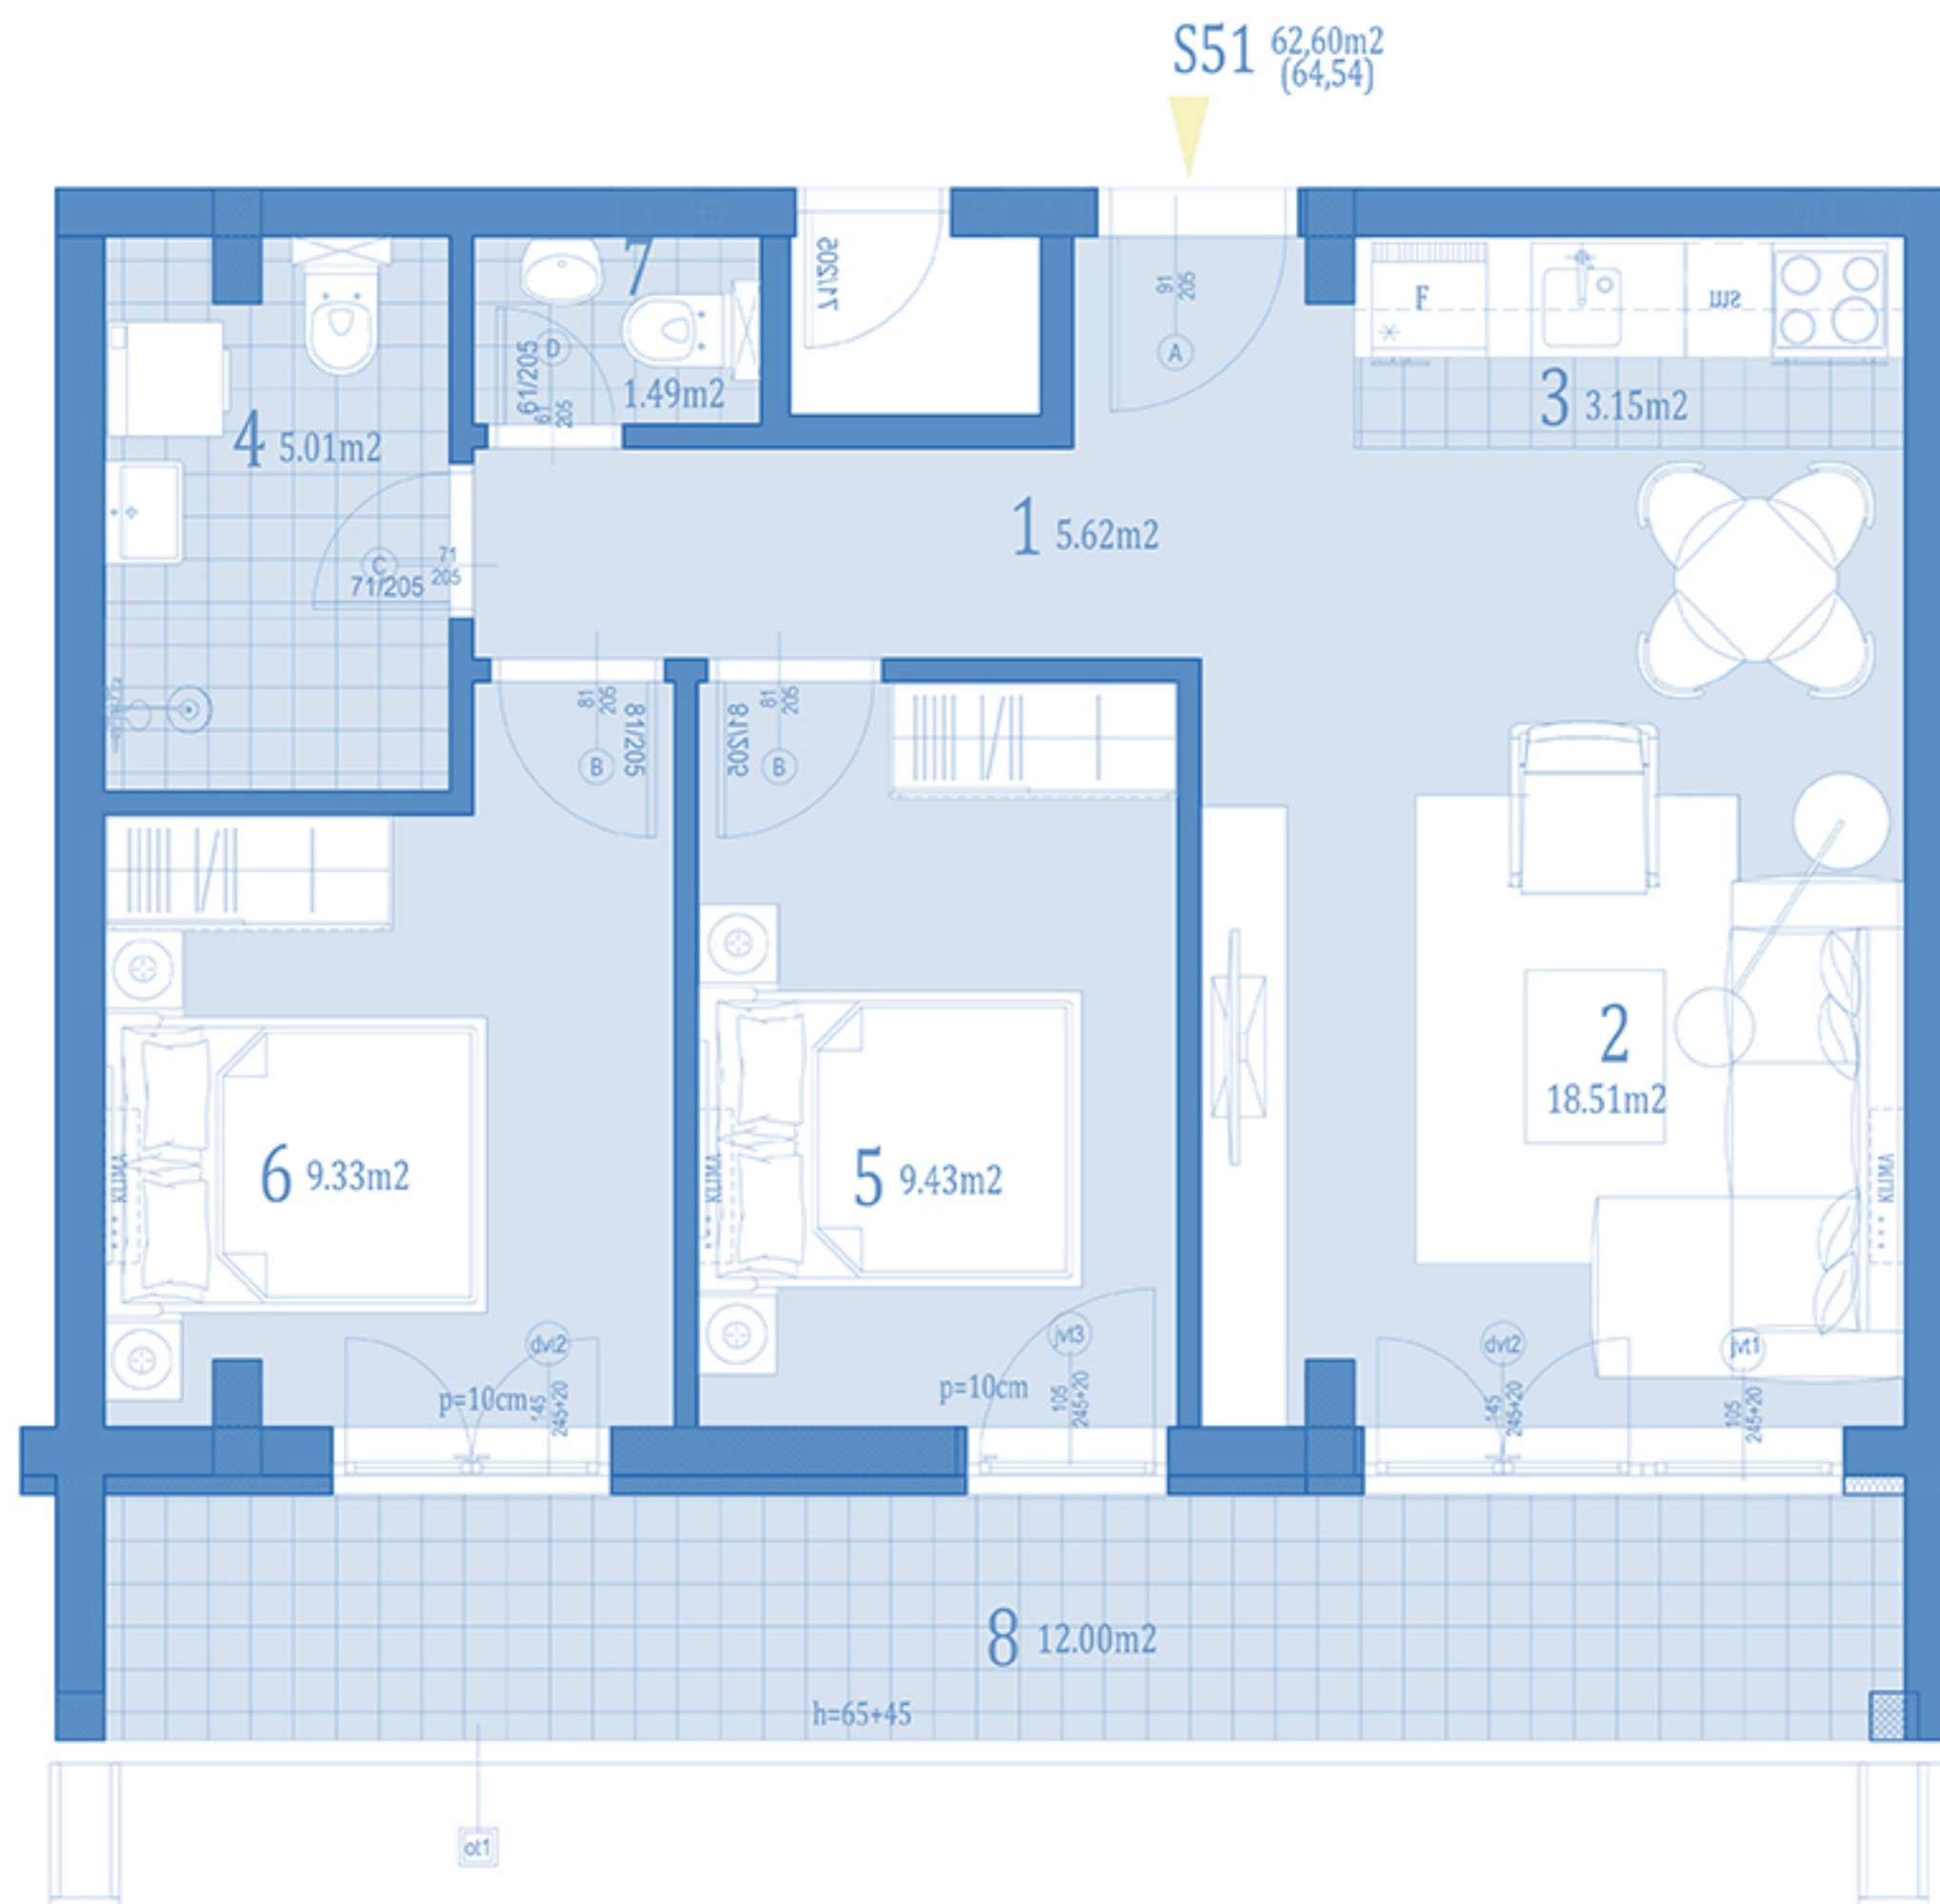

S51			trosoban		
naziv prostorije		obrada poda	zatvoreni prostor/ m ²	otvoreni prostor/ m ²	površine /m ²
ULAZ	1	parket	5,62		5,62
DN.BORAVAK+TRPEZ.	2	parket	18,51		18,51
KUHINJA	3	ker.pločice	3,15		3,15
KUPATILO	4	ker.pločice	5,01		5,01
SOBA	5	parket	9,43		9,43
SOBA	6	parket	9,33		9,33
WC	7	ker.pločice	1,49		1,49
TERASA	8	ker.pločice		12,00	12,00
			ukupno:	41,72	64,54
			x0.97%		62,60

orijentacija stana

DVORIŠTE

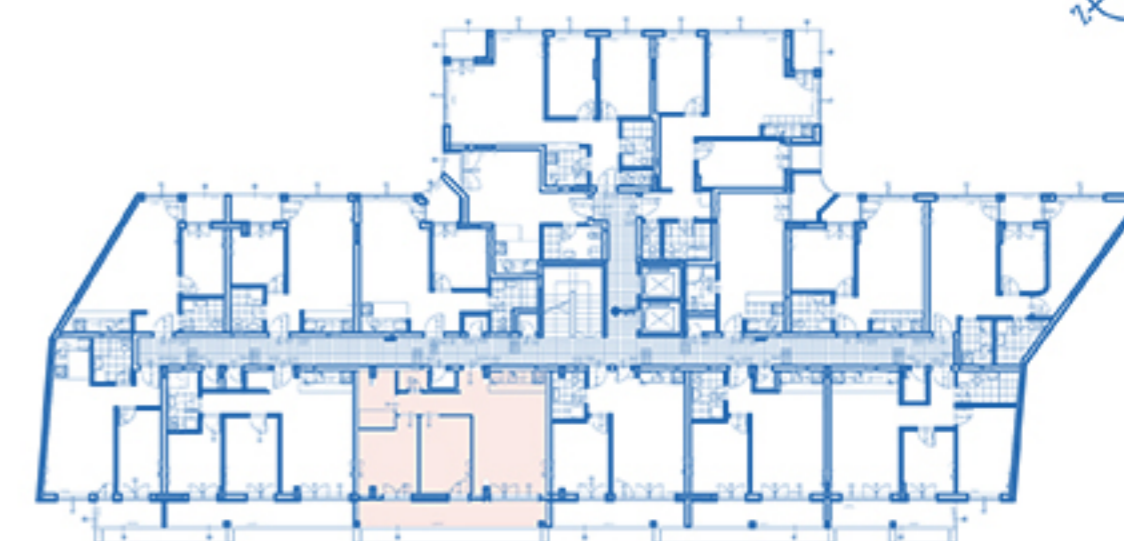

ULICA KISAČKA

		trosoban	
STAN	S51	SPRAT	Pk